
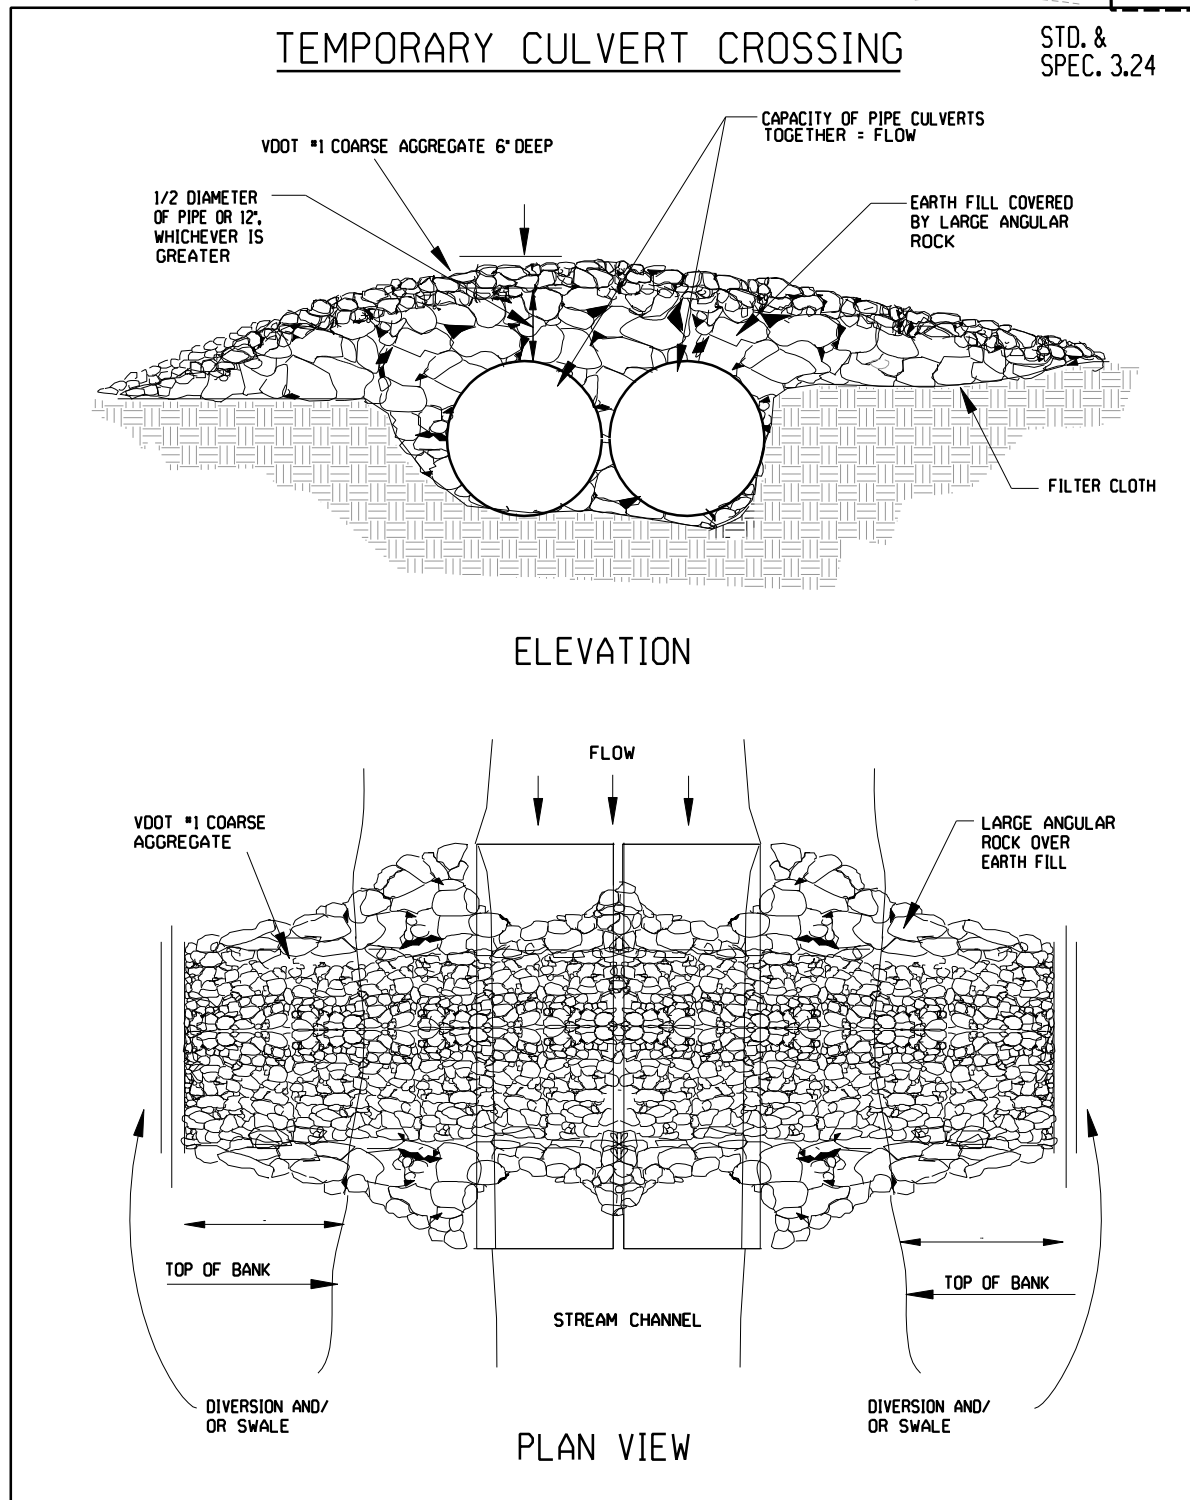


SURVEYED BY
SUPERVISED BY
DESIGNED BY*Dawberry (703) 849-0607*

DESIGN FEATURES RELATING TO CONSTRUCTION
OR TO REGULATION AND CONTROL OF TRAFFIC
MAY BE SUBJECT TO CHANGE AS DEEMED
NECESSARY BY THE DEPARTMENT


| REVISED | STATE | FEDERAL AID PROJECT | ROUTE | STATE PROJECT | SHEET NO. |
|---------|-------|---------------------|-------|---------------|-----------|
| | VA. | | 7 | | 2L(3) |

IN PROGRESS 092608
NOT FOR CONSTRUCTION

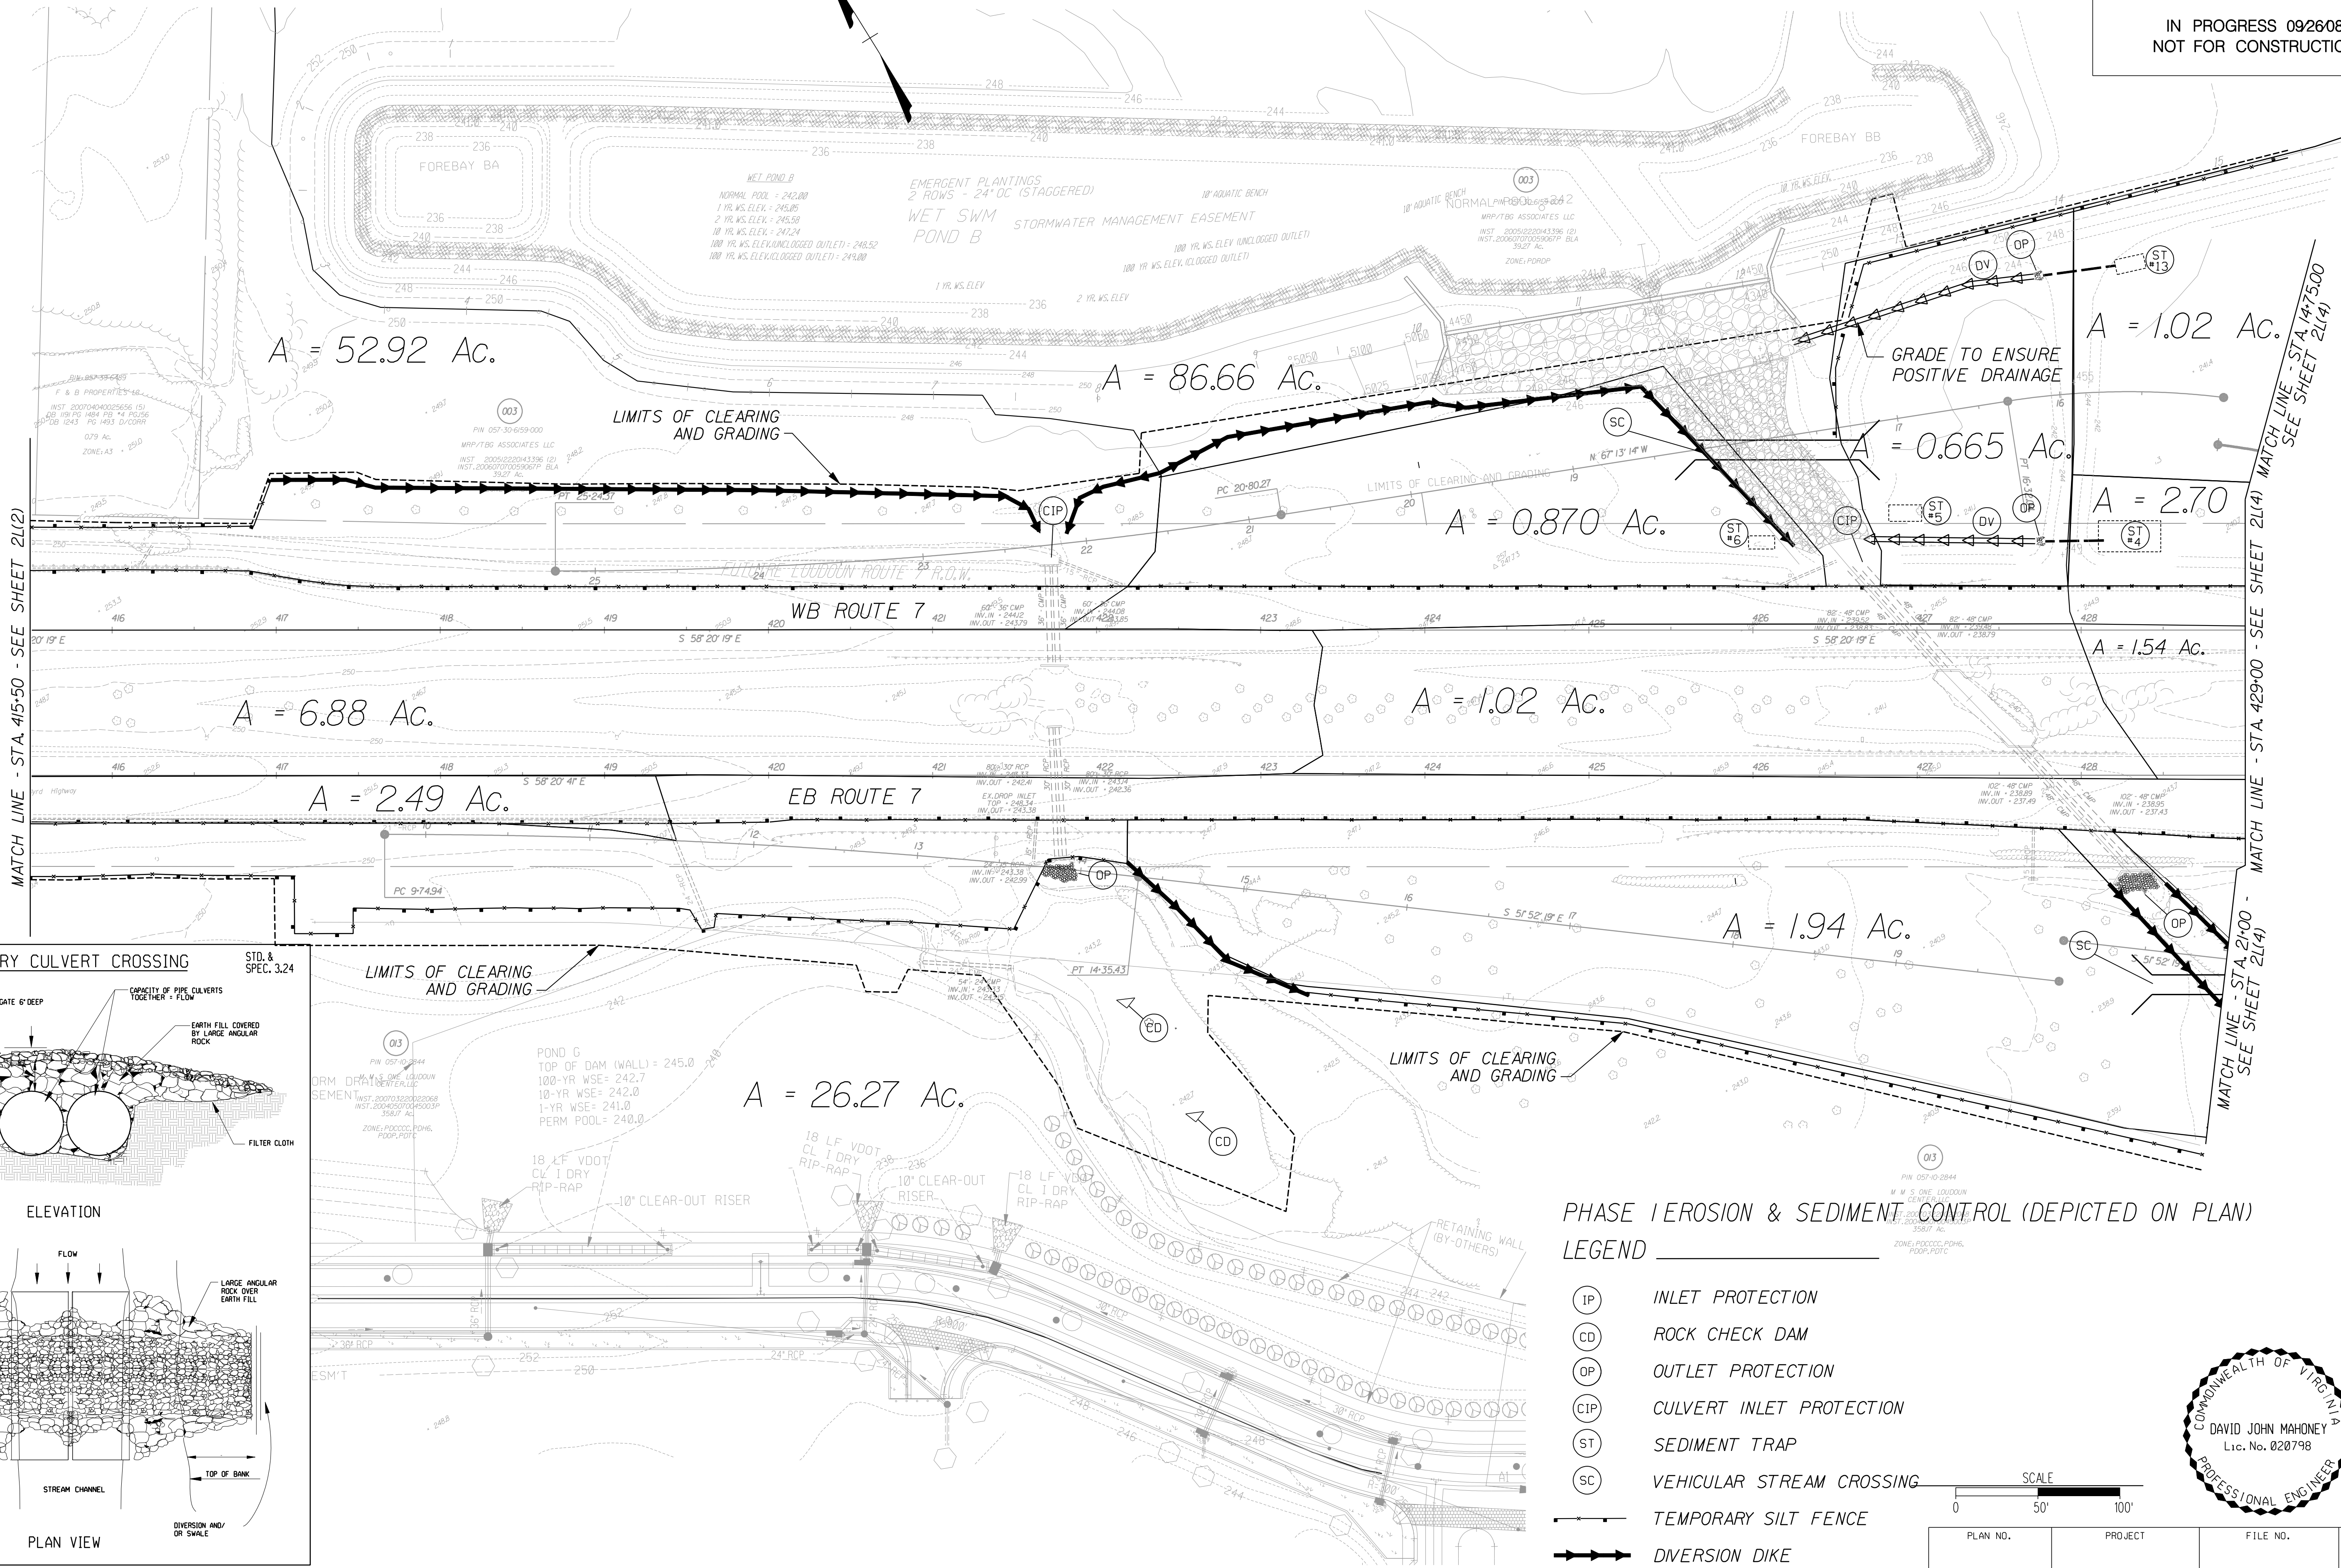

PHASE I EROSION & SEDIMENT CONTROL (DEPICTED ON PLAN)
LEGEND

- IP INLET PROTECTION
- CD ROCK CHECK DAM
- OP OUTLET PROTECTION
- CIP CULVERT INLET PROTECTION
- ST SEDIMENT TRAP
- SC VEHICULAR STREAM CROSSING
- TEMPORARY SILT FENCE
- DIVERSION DIKE

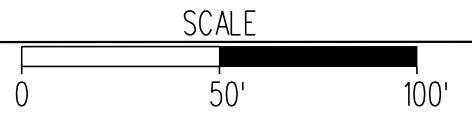

| PLAN NO. | PROJECT | FILE NO. | SHEET NO. |
|----------|---------|----------|-----------|
| | | | 2L(3) |